


2 3D

Living 92m<sup>2</sup> (9.89Sqs)  
Verandah 20m<sup>2</sup> (2.15Sqs)

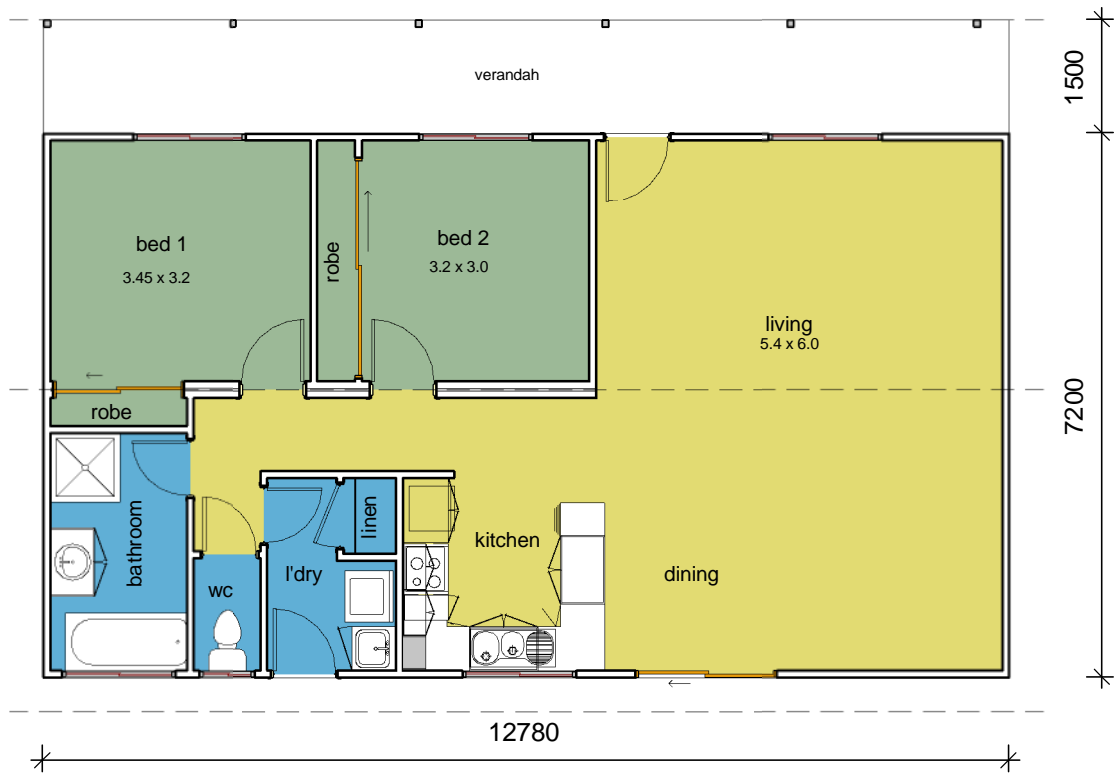

1 Ground Floor  
1 : 100



535 Dallinger Rd  
Lavington NSW 2640  
Phone: 02 60252333

www.nelsonhomes.com.au

Copyright: Design Drawings & plans are subject to the copyright act 1968. Reproduction is prohibited without Nelson Homes PTY LTD Consent.

Birrie

2 BED ROOMS

SKETCH

Project number	Project Number	A105
Date	Issue Date	
Drawn by	Author	Scale 1 : 100
Checked by	Checker	